


CITERNE 1500 WATERPUT 1500

Poids: 1300 Kg
Gewicht: 1300 Kg

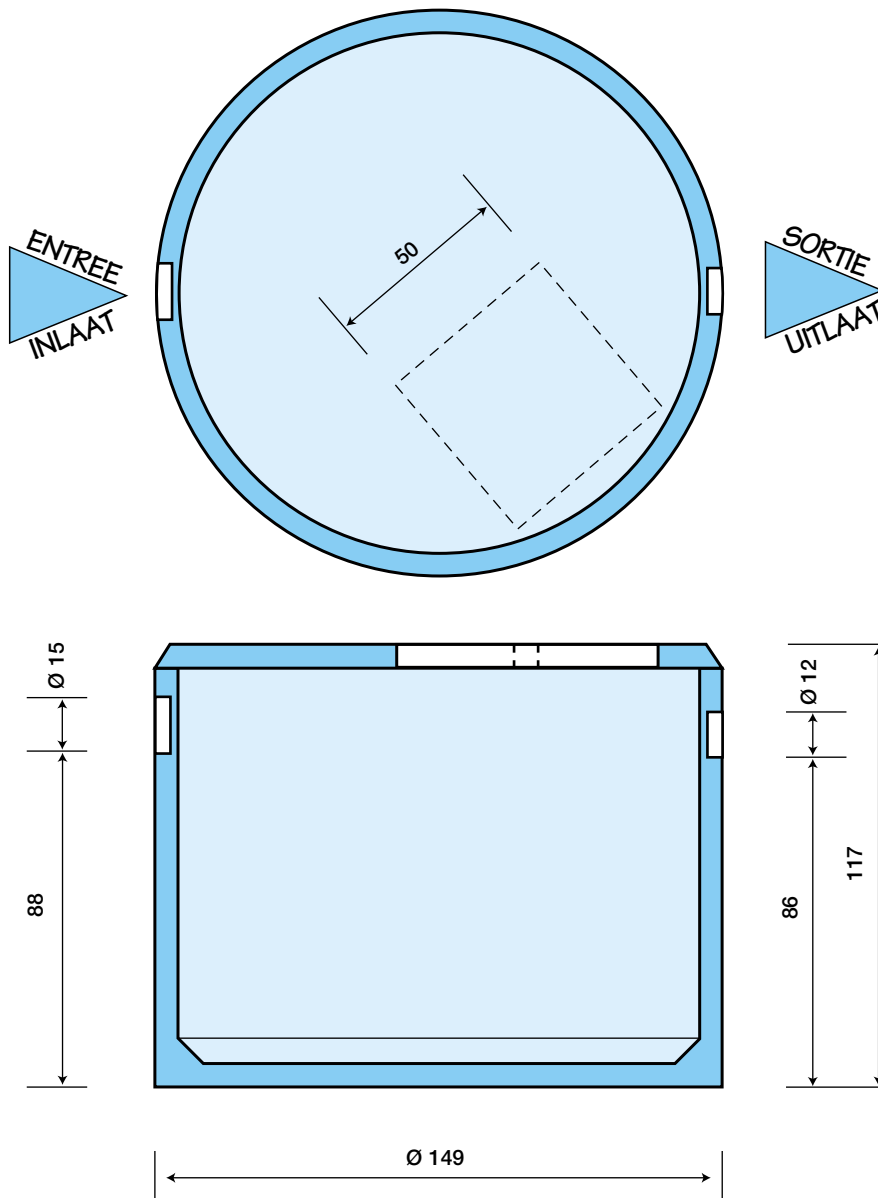

Tolérances dimensionnelles: 1,5% - Tolerantie op afmetingen: 1,5%

remacle® 

Rue sous la Ville, 8
5150 FLORIFFOUX

Tél. 081 / 44 88 88
Fax 081 / 44 88 99

ASSAINISSEMENT : SANERING

PLAN: 99 / 700 / 1
Date / Datum: 06/04/99
Echelle / Schaal: 1/20