
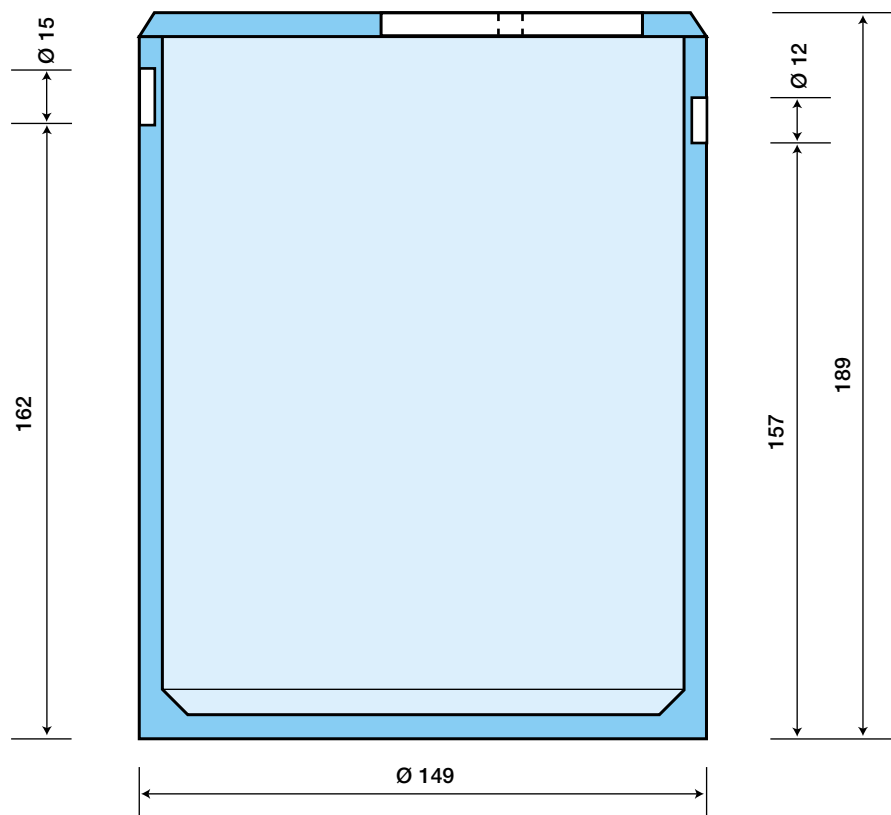


# CITERNE 2600 WATERPUT 2600

Poids: 1850 Kg  
Gewicht: 1850 Kg

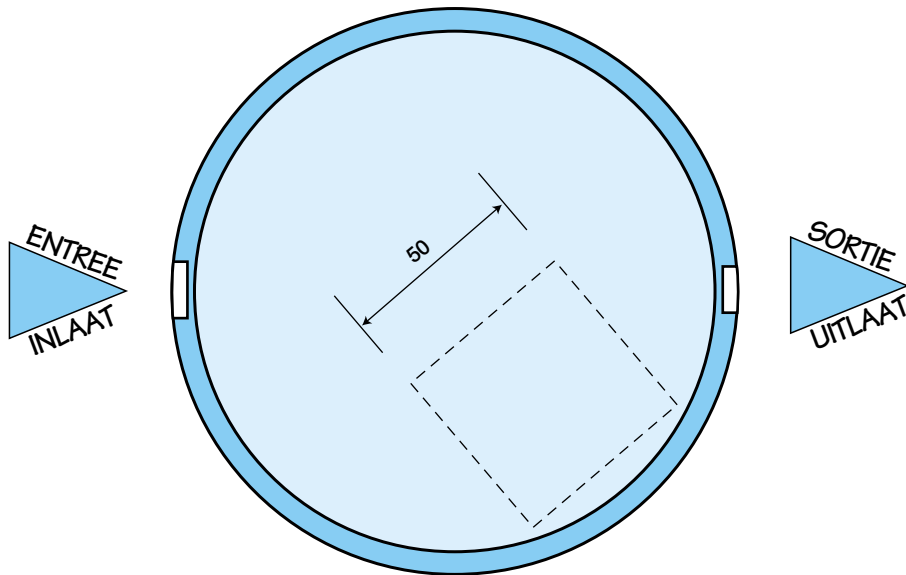

Tolérances dimensionnelles: 1,5% - Tolerantie op afmetingen: 1,5%

**remacle®** 

Rue sous la Ville, 8  
5150 FLORIFFOUX

Tél. 081 / 44 88 88  
Fax 081 / 44 88 99

**ASSAINISSEMENT : SANERING**

PLAN: 99 / 700 / 3

Date / Datum: 06/04/99

Echelle / Schaal: 1/20